

MWPS-72084

24' Tilt-up Concrete Utility Building

CAUTION!

Additional professional services will be required to tailor this plan to your situation, including but not limited to: assurance of compliance with codes and regulations; review of specifications for materials and equipment; supervision of site selection, bid letting and construction; and provision for utilities, waste management, roads or other access. **Furthermore, any deviation from the given specifications may result in structural failure, property damage, and personal injury including loss of life.**


WARRANTY DISCLAIMER

This plan provides conceptual information only. **Neither midwest plan service nor any of the cooperating land-grant universities, or their respective agents or employees, have made, and do not hereby make, any representation, warranty or covenant with respect to the specifications in this plan.** Additional professional services will be required to tailor this plan to your situation, including but not limited to: assurance of compliance with codes and regulations; review of specifications for materials and equipment; supervision of site selection, bid letting and construction; and provision for utilities, waste management, roads or other access.



MIDWEST PLAN SERVICE
Cooperative Extension Work in Agriculture and Home Economics and Agricultural Experiment Stations of North Central Region - USDA Cooperating
24' Tilt-up Concrete Utility Building
Title Page
MIDWEST PLAN NO. 72084

SPACE ROOF GIRTS AND APPLY ROOFING
AS SHOWN TO MFR'S SPECS.



PROVIDE LOUVER IN EACH GABLE
END SEE LOUVER DETAIL.

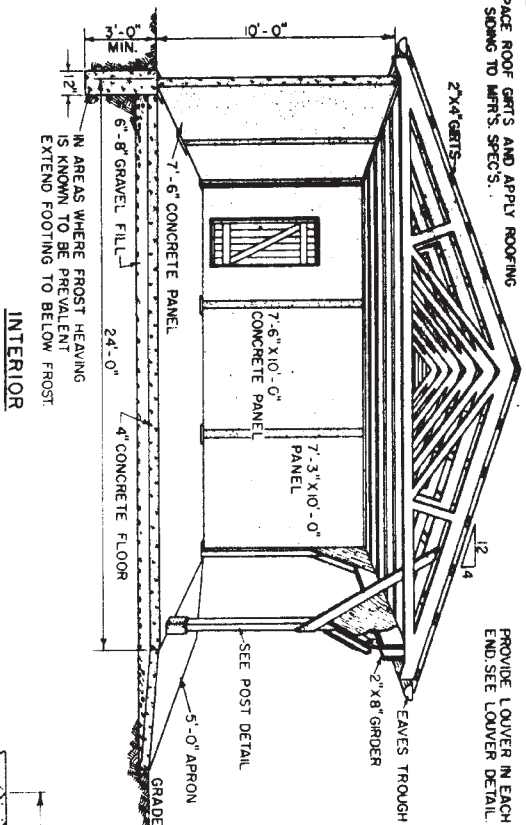

ALTERNATE CONNECTION
THIS JOINT IS MORE CONVENTIONAL BUT
LESS EFFECTIVE THAN THE PLYWOOD
DETAIL SHOWN.

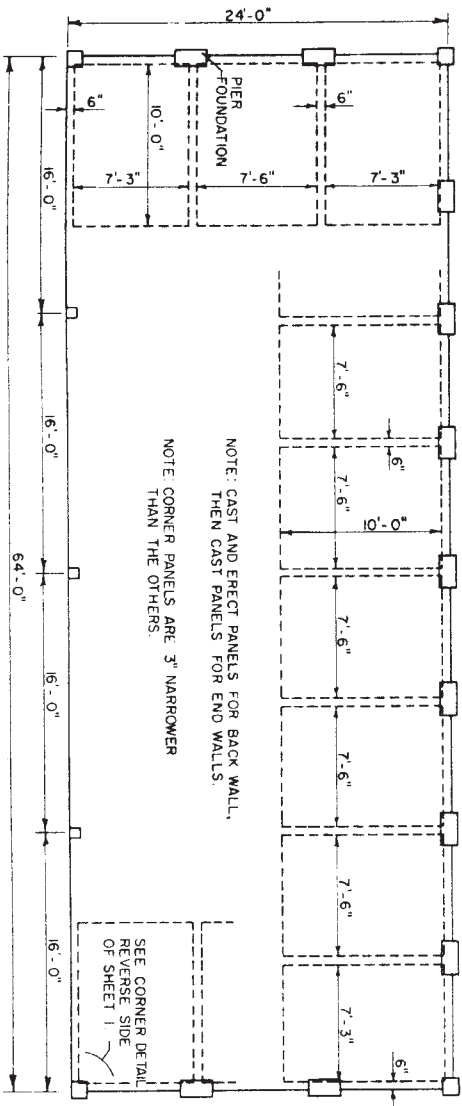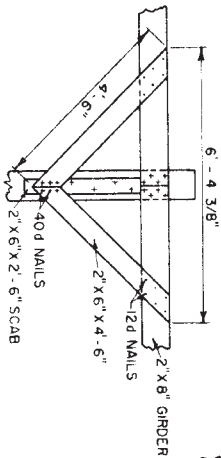


PLAN
SCALE 1/8" = 1'-0"

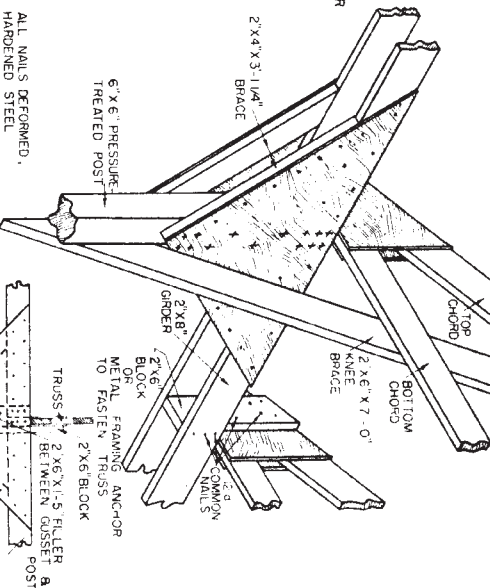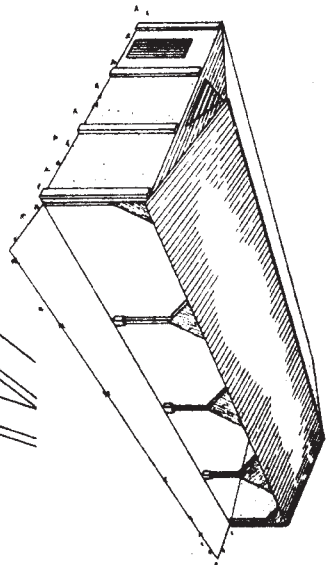


ALL NAILS DEFORMED,
HARDENED STEEL.

- 8d NAILS
- + 40d NAILS
- UNLESS OTHERWISE
NOTED

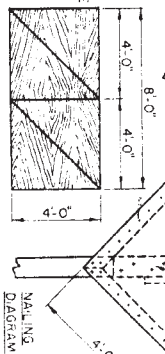

POST DETAIL







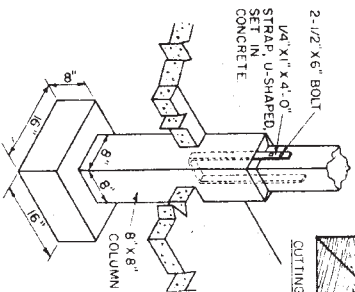


MIDWEST PLAN SERVICE

COOPERATIVE EXTENSION WORK IN
AGRICULTURE AND HOME ECONOMICS
OF NORTH CENTRAL REGION, NATIONAL COOPERATIVE
EDUCATION SERVICE

24' TILT-UP CONCRETE
UTILITY BUILDING









6011 SHEET 1 OF 3 SHEETS
MIDWEST PLAN NO. 72084

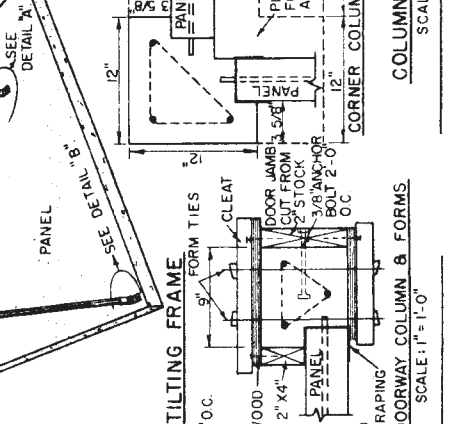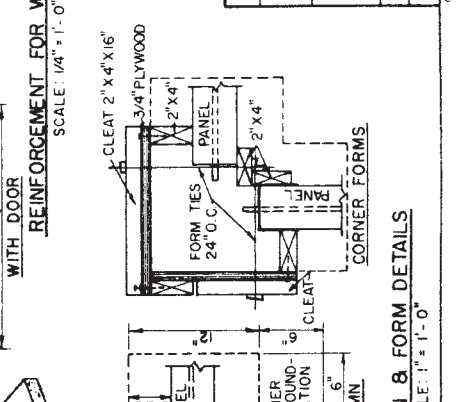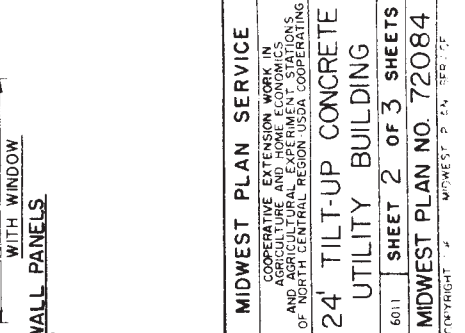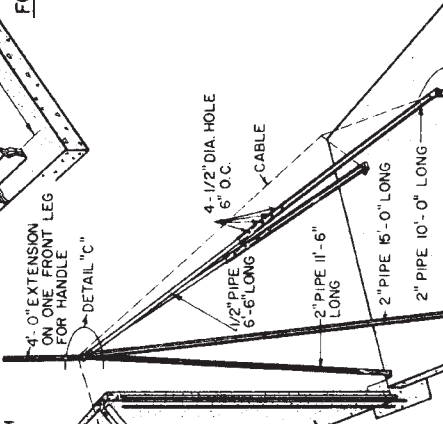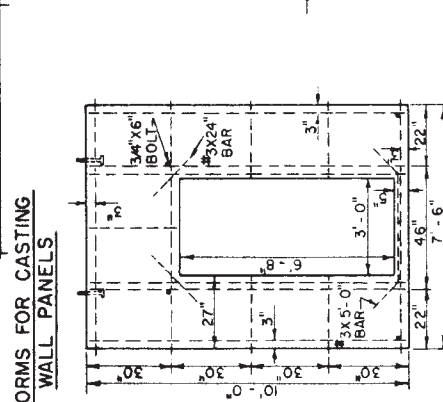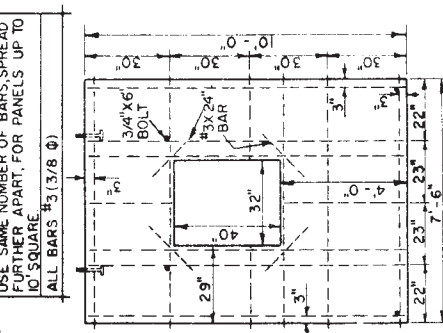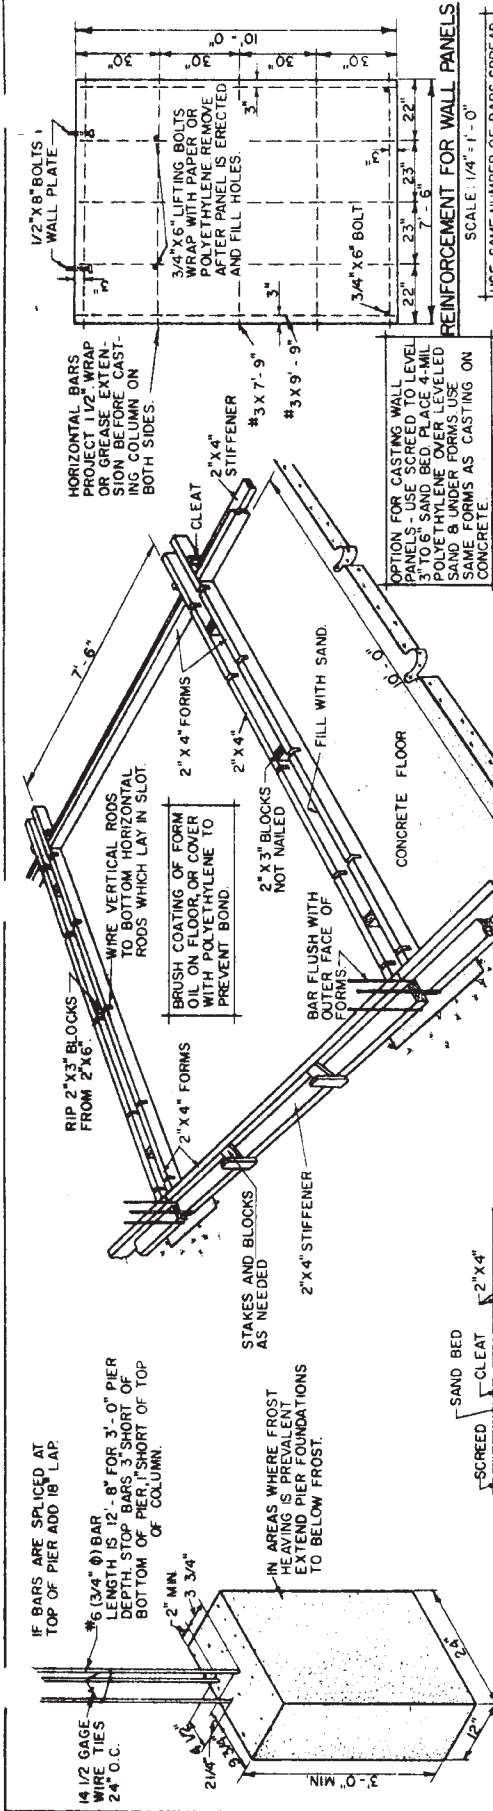

MIDWEST PLAN SERVICE
 COOPERATIVE EXTENSION WORK IN
 AGRICULTURE AND HOME ECONOMICS
 AND AGRICULTURAL EXPERIMENT STATIONS
 OF NORTH CENTRAL REGION U.S.D.A. COOPERATING

24' TILT-UP CONCRETE
 UTILITY BUILDING

6011 SHEET 2 OF 3 SHEETS
 MIDWEST PLAN NO. 72084

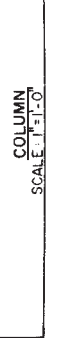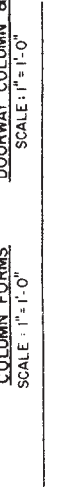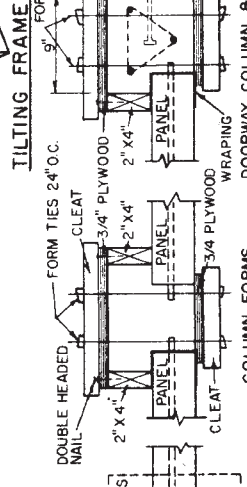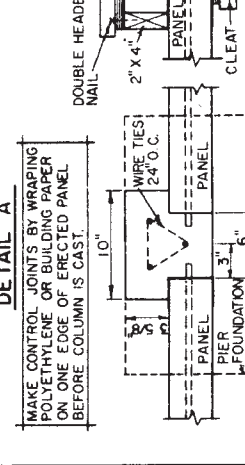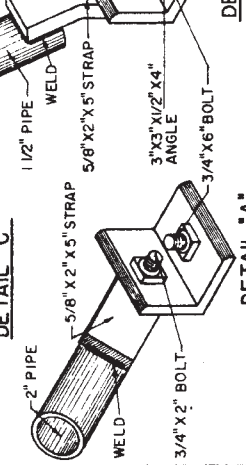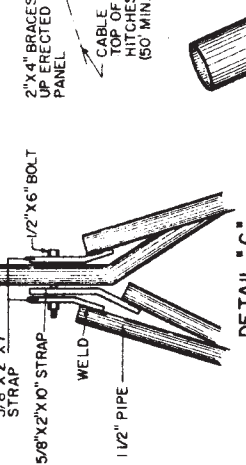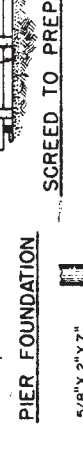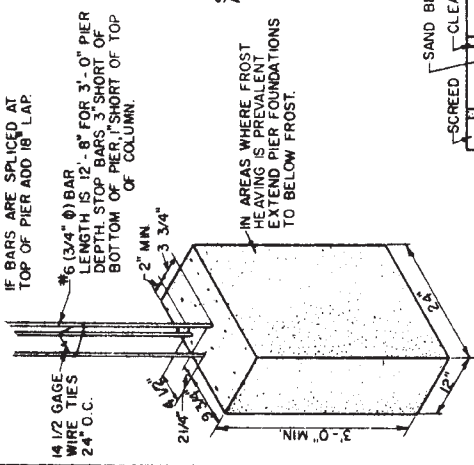

Copyright © 1968 W. W. WEST